



Figure 4

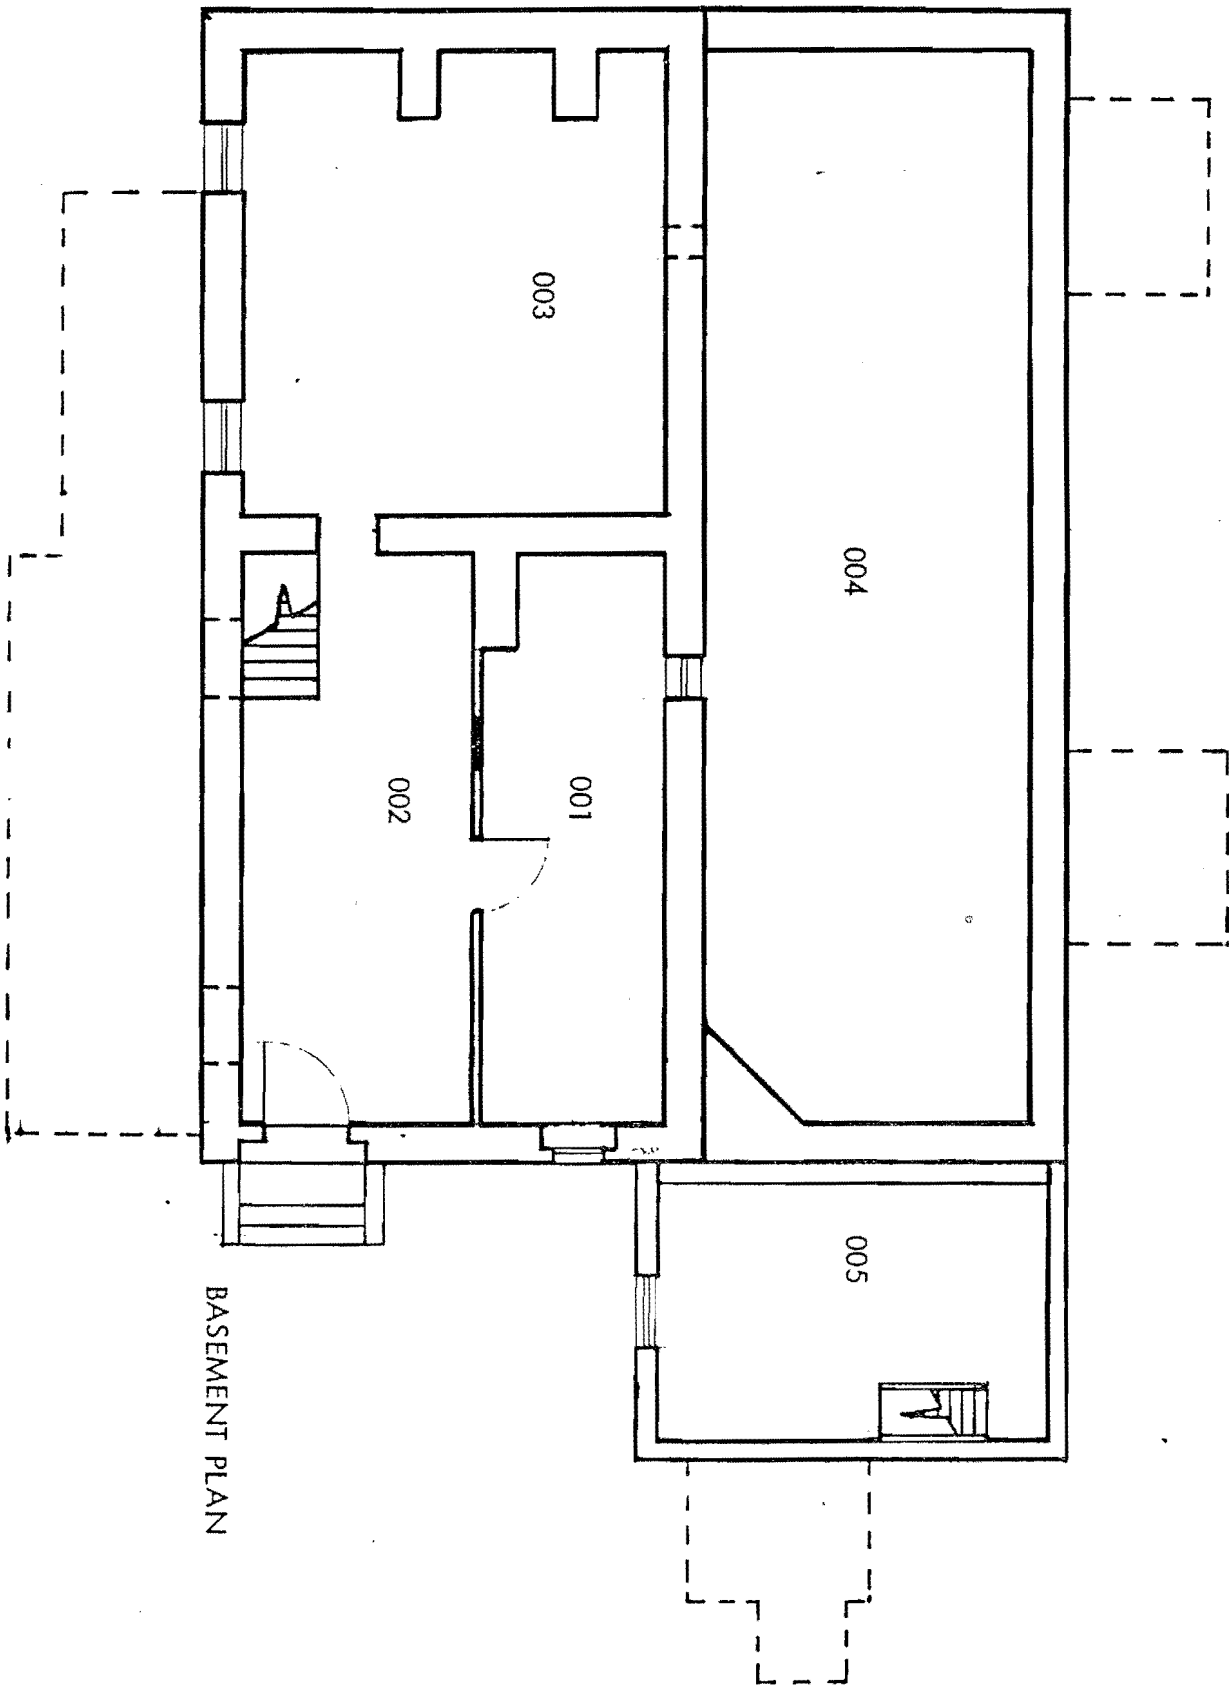


BASEMENT PLAN

Figure 2

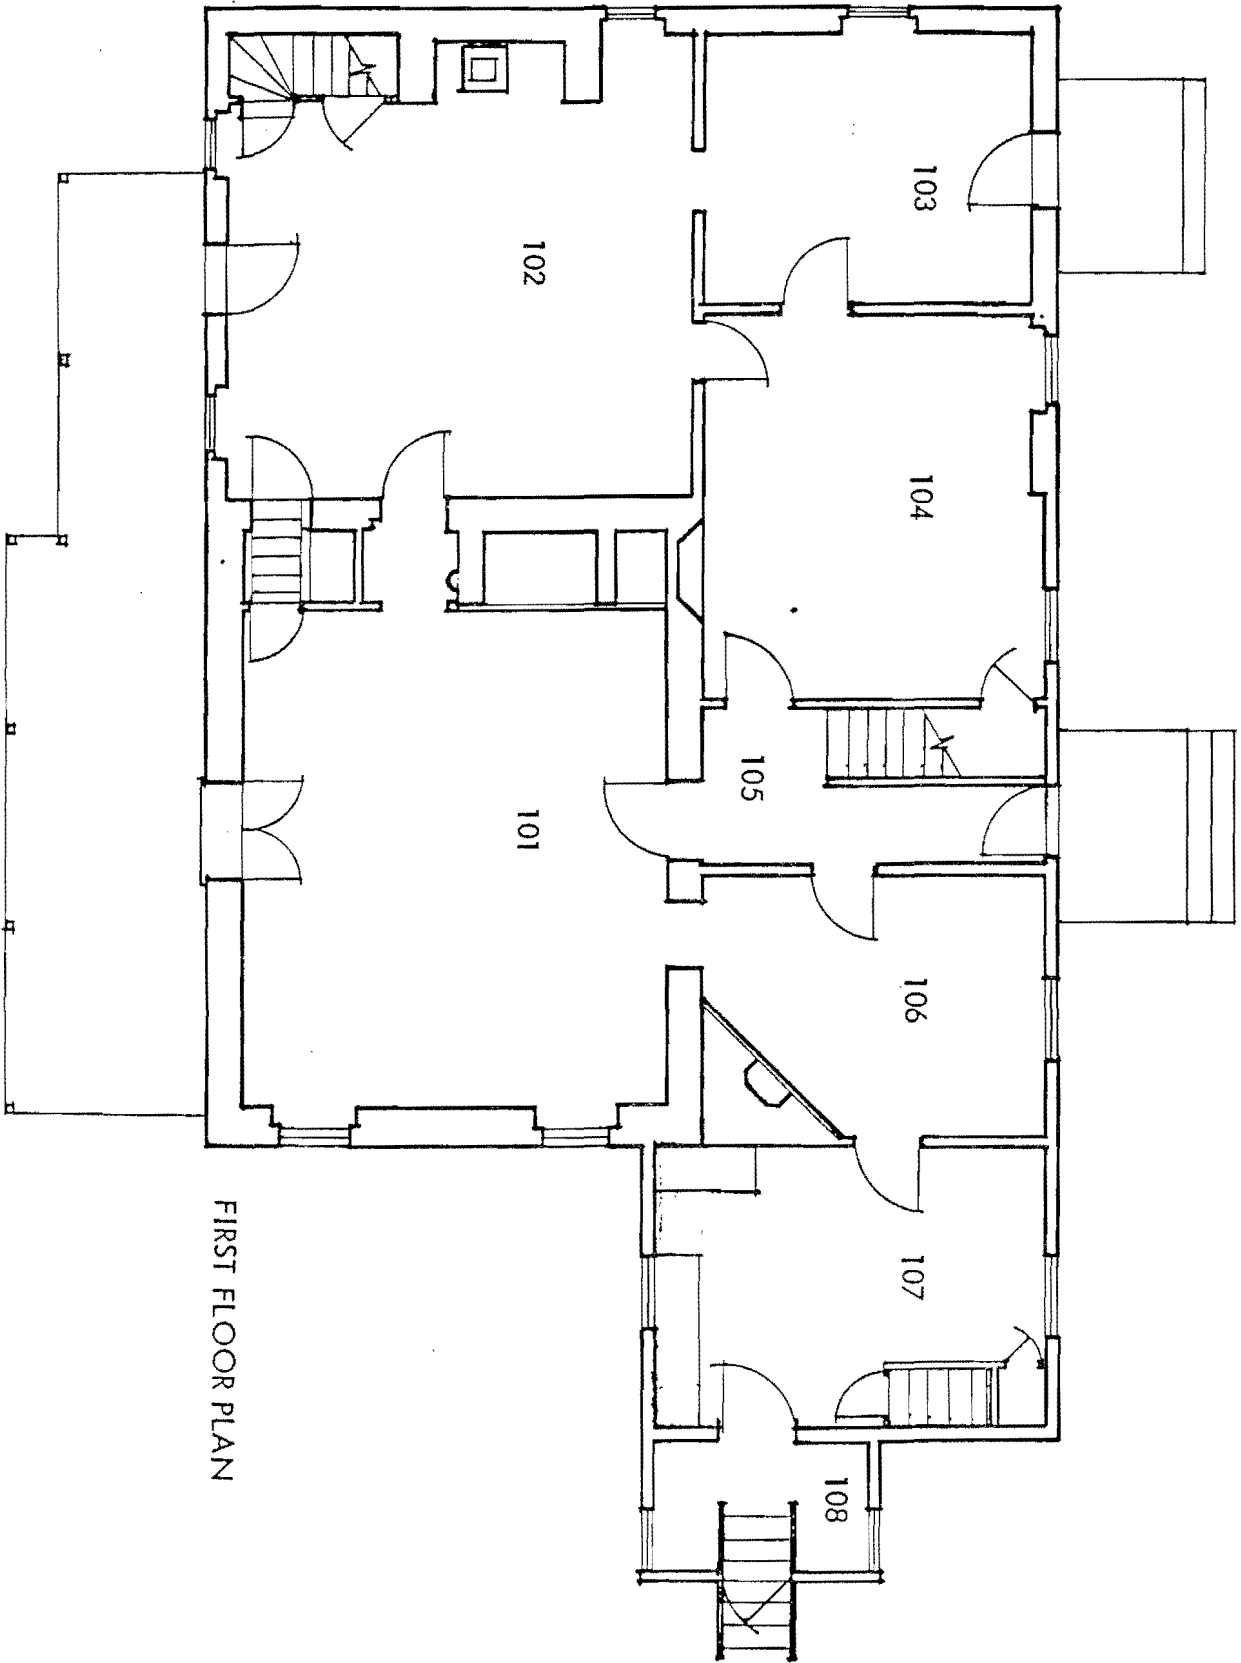


FIRST FLOOR PLAN

Figure 3

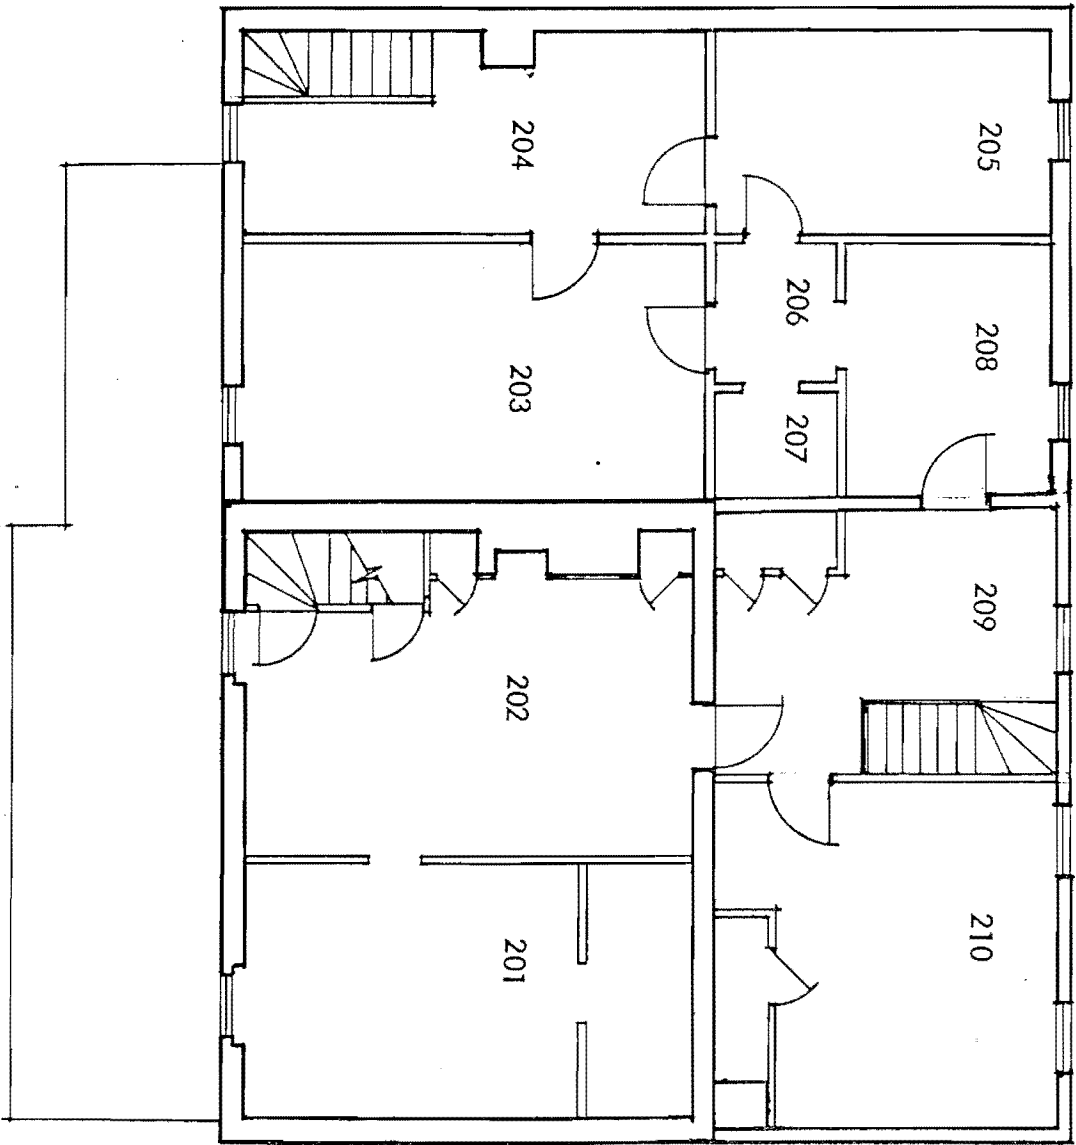

SECOND FLOOR PLAN

Figure 5

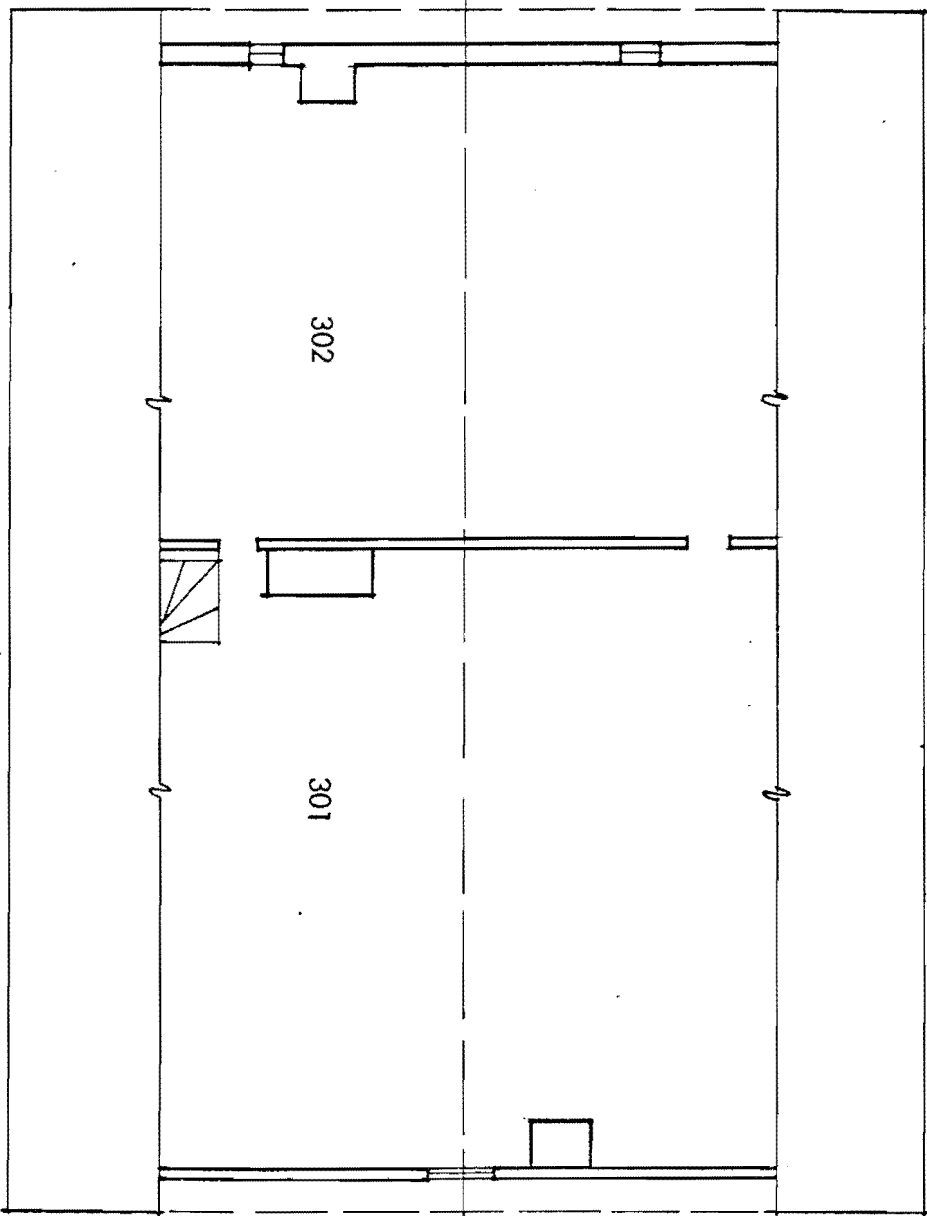

ATTIC PLAN